


# Jefferson County Fairgrounds

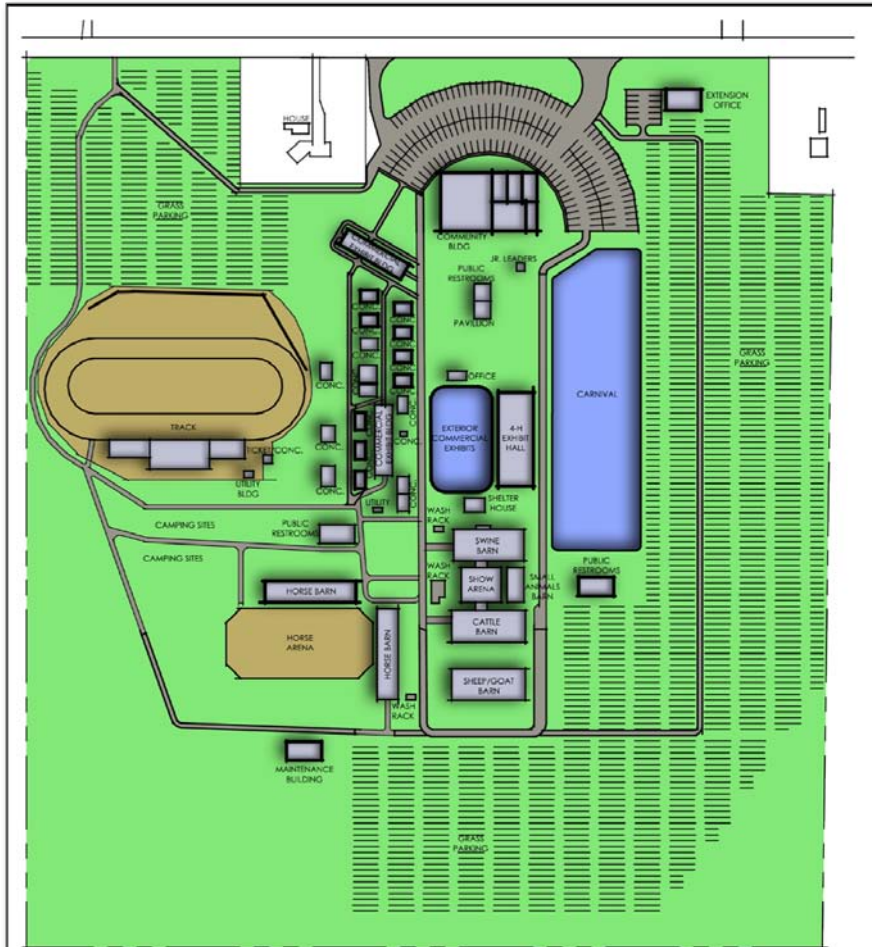

 NORTH  
SITE PLAN  
SCALE: 1" = 200'

JEFFERSON COUNTY FAIRGROUNDS MASTERPLAN	
JEFFERSON COUNTY	
 MUSSETT, NICHOLAS + ASSOC., INC. Engineers + Architects Indianapolis, Indiana	
Date: 05.31.2006	Comm. No.: 2006006
Dwg. No.:	SITE PLAN

Madison, IN  
Facilities assessment  
Master planning

Program growth, building replacement, and a new extension office were major factors in the development of this master plan. Objective assessments of the existing facilities with associated cost parameters for suggested improvements were contained in this study, enabling the board and extension personnel to establish priorities.



Mussett Nicholas + Associates  
502 S. West Street  
Indianapolis, IN 46225  
317.631.9241 | FAX: 317.631.6619

www.M-N-A.com